


WALK-IN SPECIFICATIONS



PLAN VIEW

DOOR LOCATION IS GENERIC. VERIFY WITH OWNER OR G.C. BEFORE INSTALLING.

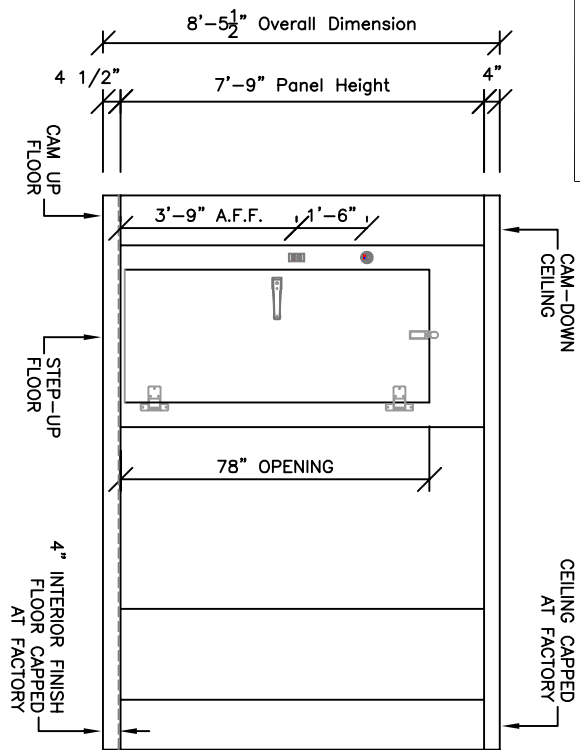

ELEVATION

**DESCRIPTION:** N.S.F. APPROVED INDOOR WALK-IN COOLER.  
**INSULATION:** FOAMED-IN PLACE U.L. LISTED CLASS 1 URETHANE FOAM INSULATION WITH A FLAME SPREAD RATING LESS THAN 25 AND SMOKE DENSITY LESS THAN 450 WHEN TESTED IN ACCORDANCE TO ASTM E84 (UL 723)  
**WALL PANELS:** 4" HIGH DENSITY FRAME.  
**CEILING PANELS:** 4" HIGH DENSITY FRAME.  
**FLOOR:** PRE-FAB N.S.F. COVERED STEP-UP FLOOR.

**FINISHES:** INTERIOR: 26 GA. STUCCO EMBOSSED GALVALUM.  
 EXPOSED EXTERIOR: 26 GA. STUCCO EMBOSSED GALVALUM.  
 UNEXPOSED EXTERIOR: 26 GA. STUCCO EMBOSSED GALVALUM.  
 FLOOR FINISH: .10 SMOOTH ALUMINUM.

**DOOR(S):** (1) 34" x 78" FLUSH-IN FITTING COOLER DOOR WALK-IN DOOR TO BE EQUIPPED WITH:  
 (2) KASON CAM-RISE HINGES MODEL #1256  
 (1) KASON DOOR LATCH MODEL #1229  
 (1) KASON DOOR CLOSER MODEL #1094  
**DOOR & DOOR SECTION FINISHES:** INTERIOR: 26 GA. STUCCO EMBOSSED GALVALUM.  
 EXTERIOR: 26 GA. STUCCO EMBOSSED GALVALUM.

**ACCESSORIES:** ⊕ (1) KASON VAPOR PROOF LIGHT FIXTURE BASE TO BE SURFACE MOUNTED AND INSTALLED AT FACTORY ON DOOR SECTION (PRE-WIRED) (GLOBE SHIPPED LOOSE)  
 ⊕ (1) KASON VAPOR PROOF LIGHT FIXTURE TO BE SURFACE MOUNTED ON CEILING (GLOBE/BASE SHIPPED LOOSE)  
 § (1) Single Pole Toggle Eagle Switch and Red Neon Pilot Light-FLUSH MOUNTED ON EXTERIOR LEG PORTION OF DOOR SECTION AT 45" ABOVE FINISHED FLOOR.  
 ⊕ (1) 2" Dia. SOLAR POWER DIGITAL THERMOMETER-FLUSH MOUNTED ON EXTERIOR LEG PORTION OF DOOR SECTION AT 63" ABOVE FINISHED FLOOR LINE.

**ADDITIONAL ACCESSORIES:** 1. 6" EXTERIOR COVE BASE TO MATCH (SHIPPED LOOSE)  
 2. WALL CLOSURES TO MATCH (SHIPPED LOOSE)

**GENERAL NOTES:** 1. ALL CEILING PANELS CAPPED AT FACTORY.  
 2. ALL ELECTRICAL & PLUMBING WORK BY OTHERS  
 3. COOLER DOOR NOT DESIGN TO ALLOW FOR TILE.  
 4. ALL DIMENSIONS SUBJECT TO CHANGE UPON FIELD MEASUREMENTS

QTY.	DESCRIPTION	UNIT	SIZE	FINISH	REMARKS
12	FLOOR PANEL	46	1/2"	X 95	1/4"
11	FLOOR PANEL	23	1/4"	X 95	1/4"
10	FLOOR PANEL (END)	36"	X 95	1/4"	
9	FLOOR PANEL (END)	36"	X 95	1/4"	
8	CEILING PANEL	46	1/2"	X 95	1/4"
7	CEILING PANEL	23	1/4"	X 95	1/4"
6	CEILING PANEL (END)	36"	X 95	1/4"	
5	CEILING PANEL (END)	36"	X 95	1/4"	
4	CORNER PANEL	12	3/4"	X 12	3/4"
3	WALL PANEL	23	1/4"	X 93"	
2	WALL PANEL	46	1/2"	X 93"	
1	DOOR & DOOR SECTION	46	1/2"	X 93"	

**WALK-IN COOLER**

21720 S. Wilmington Ave. Suite 309 • Long Beach, California 90810  
 Tel: (310) 552-8000 • Fax: (310) 512-8198

**Kool Star®**

APPROVALS: PROJECT: S.M. DATE: 10/20/09  
 DRAWN BY: CUSTOMER'S P.A.K. CHECKED BY: J.P.K.  
 REVISIONS: 1. K81286CWRS

SCALE: 1/2"=1'-0" SHEET: 08