


UNEXPOSED EXTERIOR

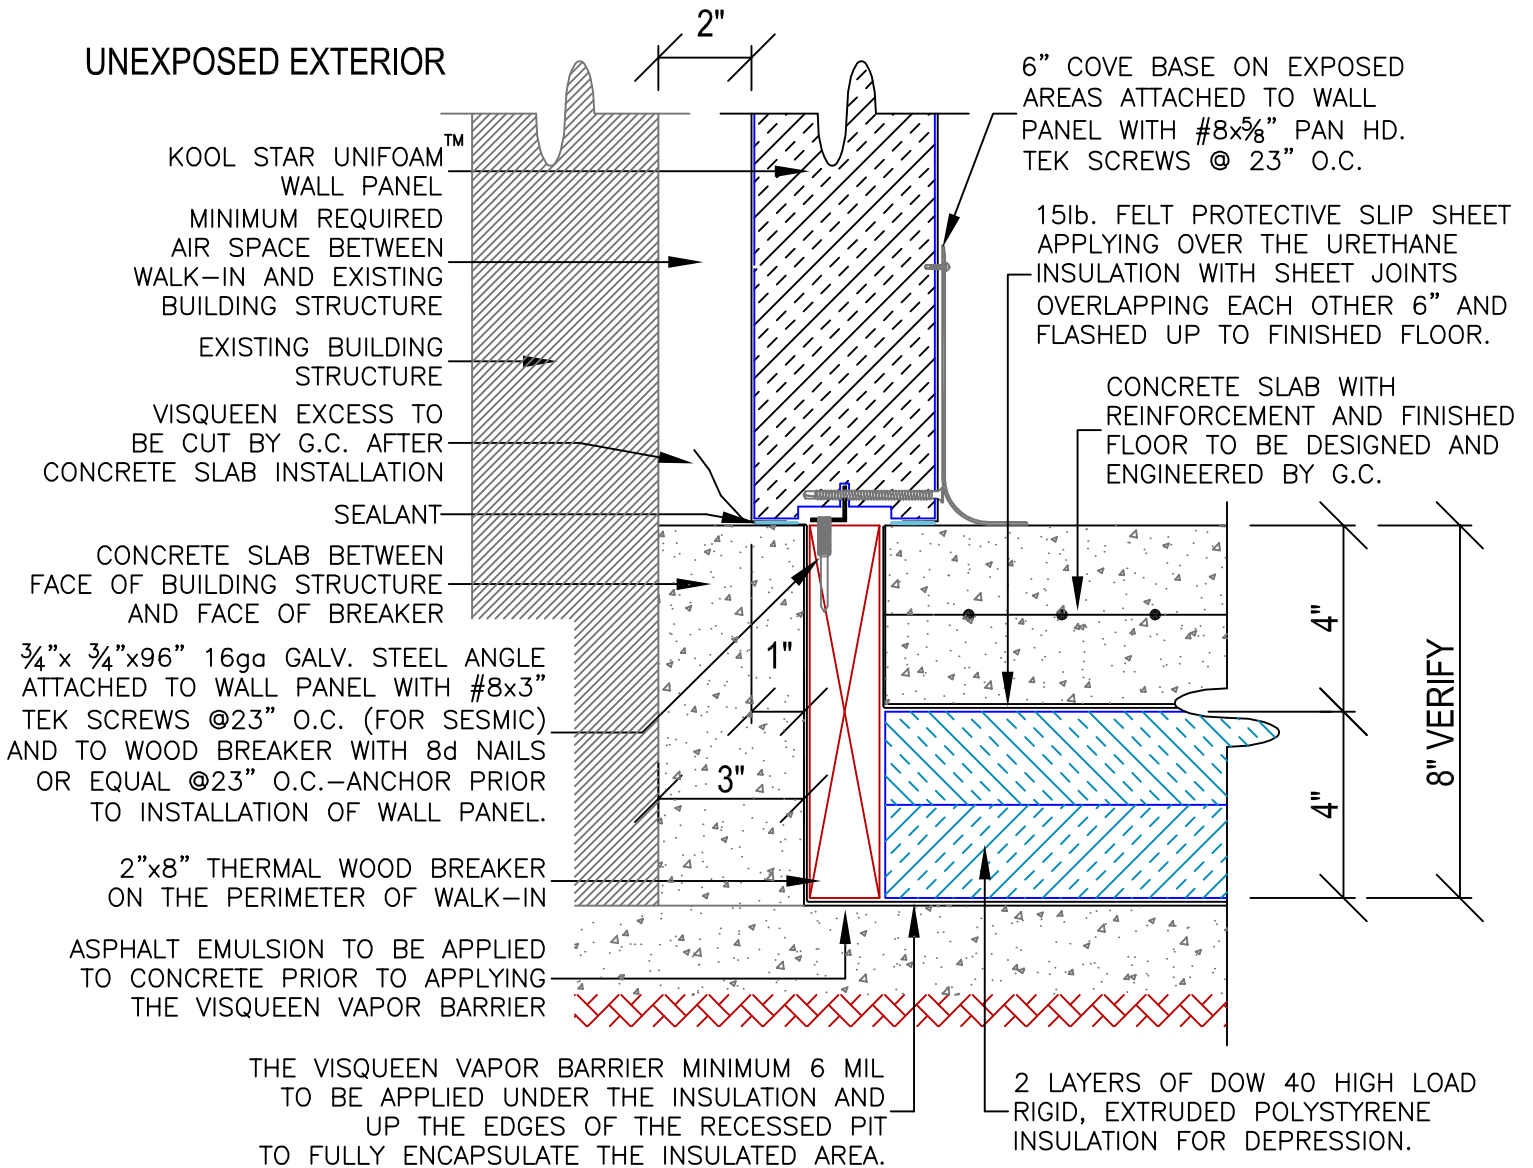

21720 S. Wilmington Ave. Suite # 309 * Long Beach, California 90810
 Tel. (310) 952-8000 * Fax (310) 513-8156

Wall Panel to Redwood Thermal Break at Building Wall