


**EXPOSED EXTERIOR**

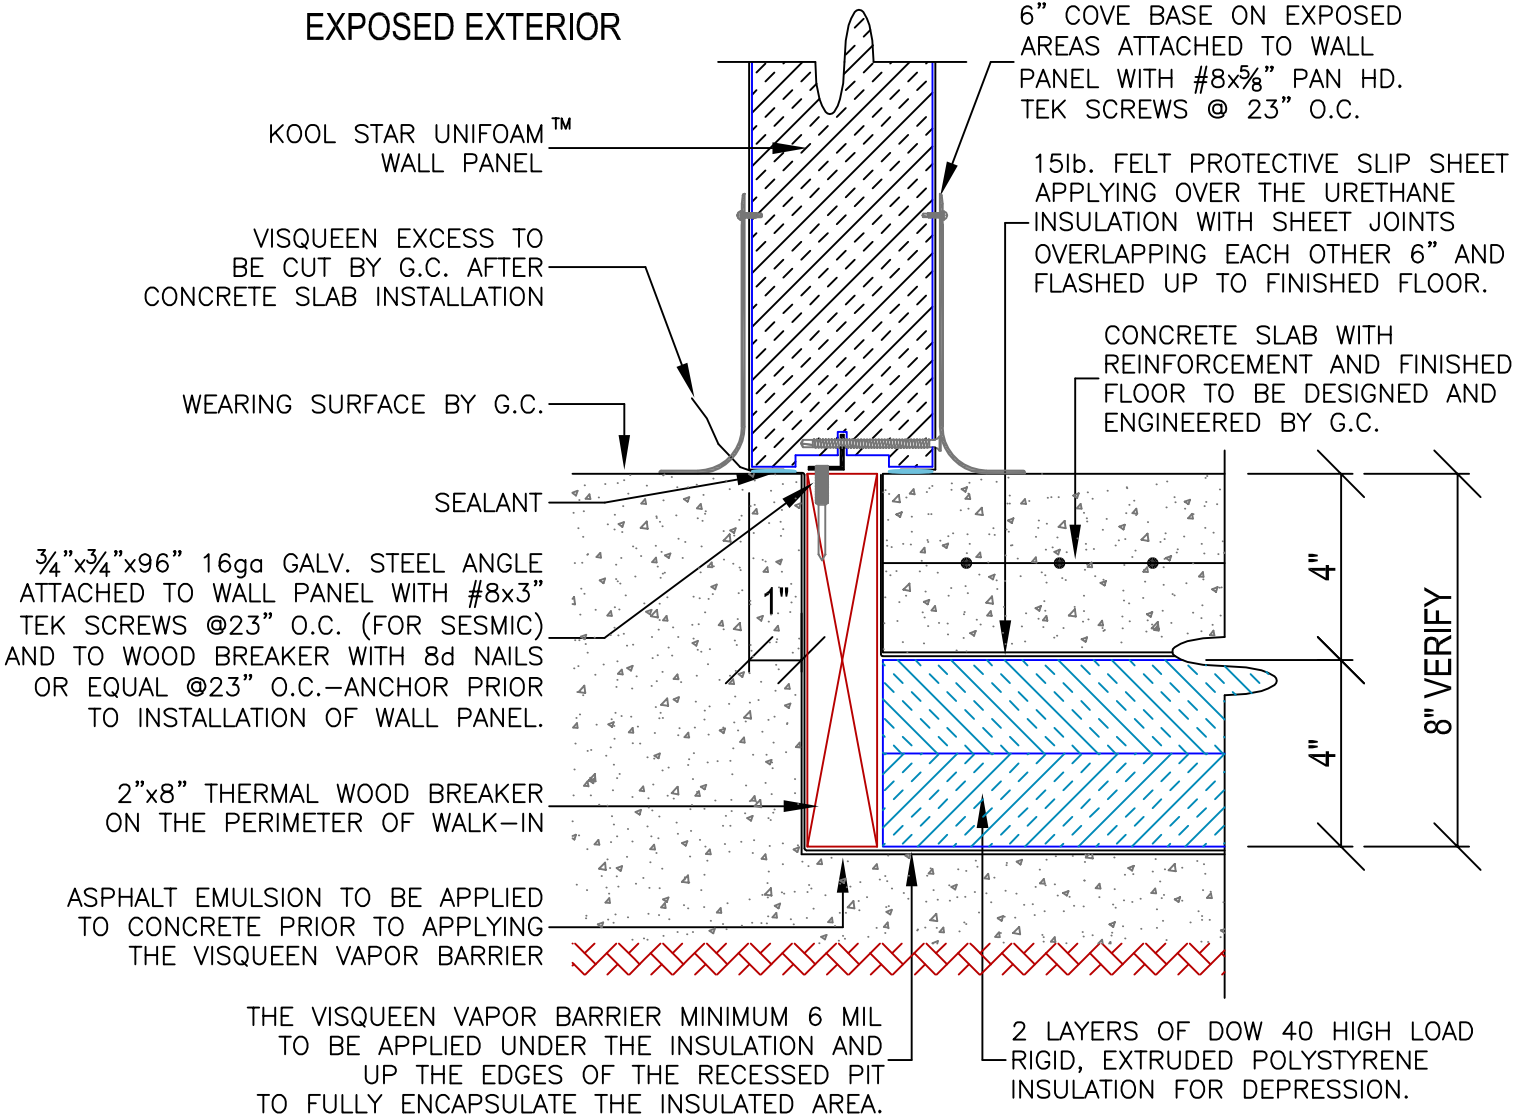

21720 S. Wilmington Ave. Suite # 309 \* Long Beach, California 90810  
 Tel. (310) 952-8000 \* Fax (310) 513-8156

**Wall Panel to Redwood Thermal Break**